


OUTLYING PROPERTY


This drawing is the property of the UNIVERSITY OF GLASGOW and must not be reproduced without permission from the UNIVERSITY COURT. THE CONTRACTOR must check all dimensions before commencing site work or shop drawings and any discrepancies brought to the attention of the DIRECTOR OF ESTATES.

DO NOT SCALE FROM THIS DRAWING


Notes:

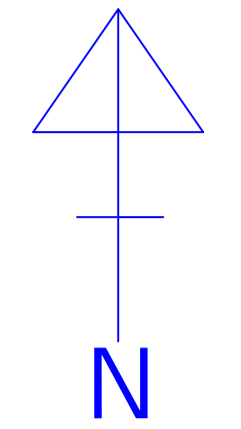


OUTLYING HOSPITAL PROPERTY

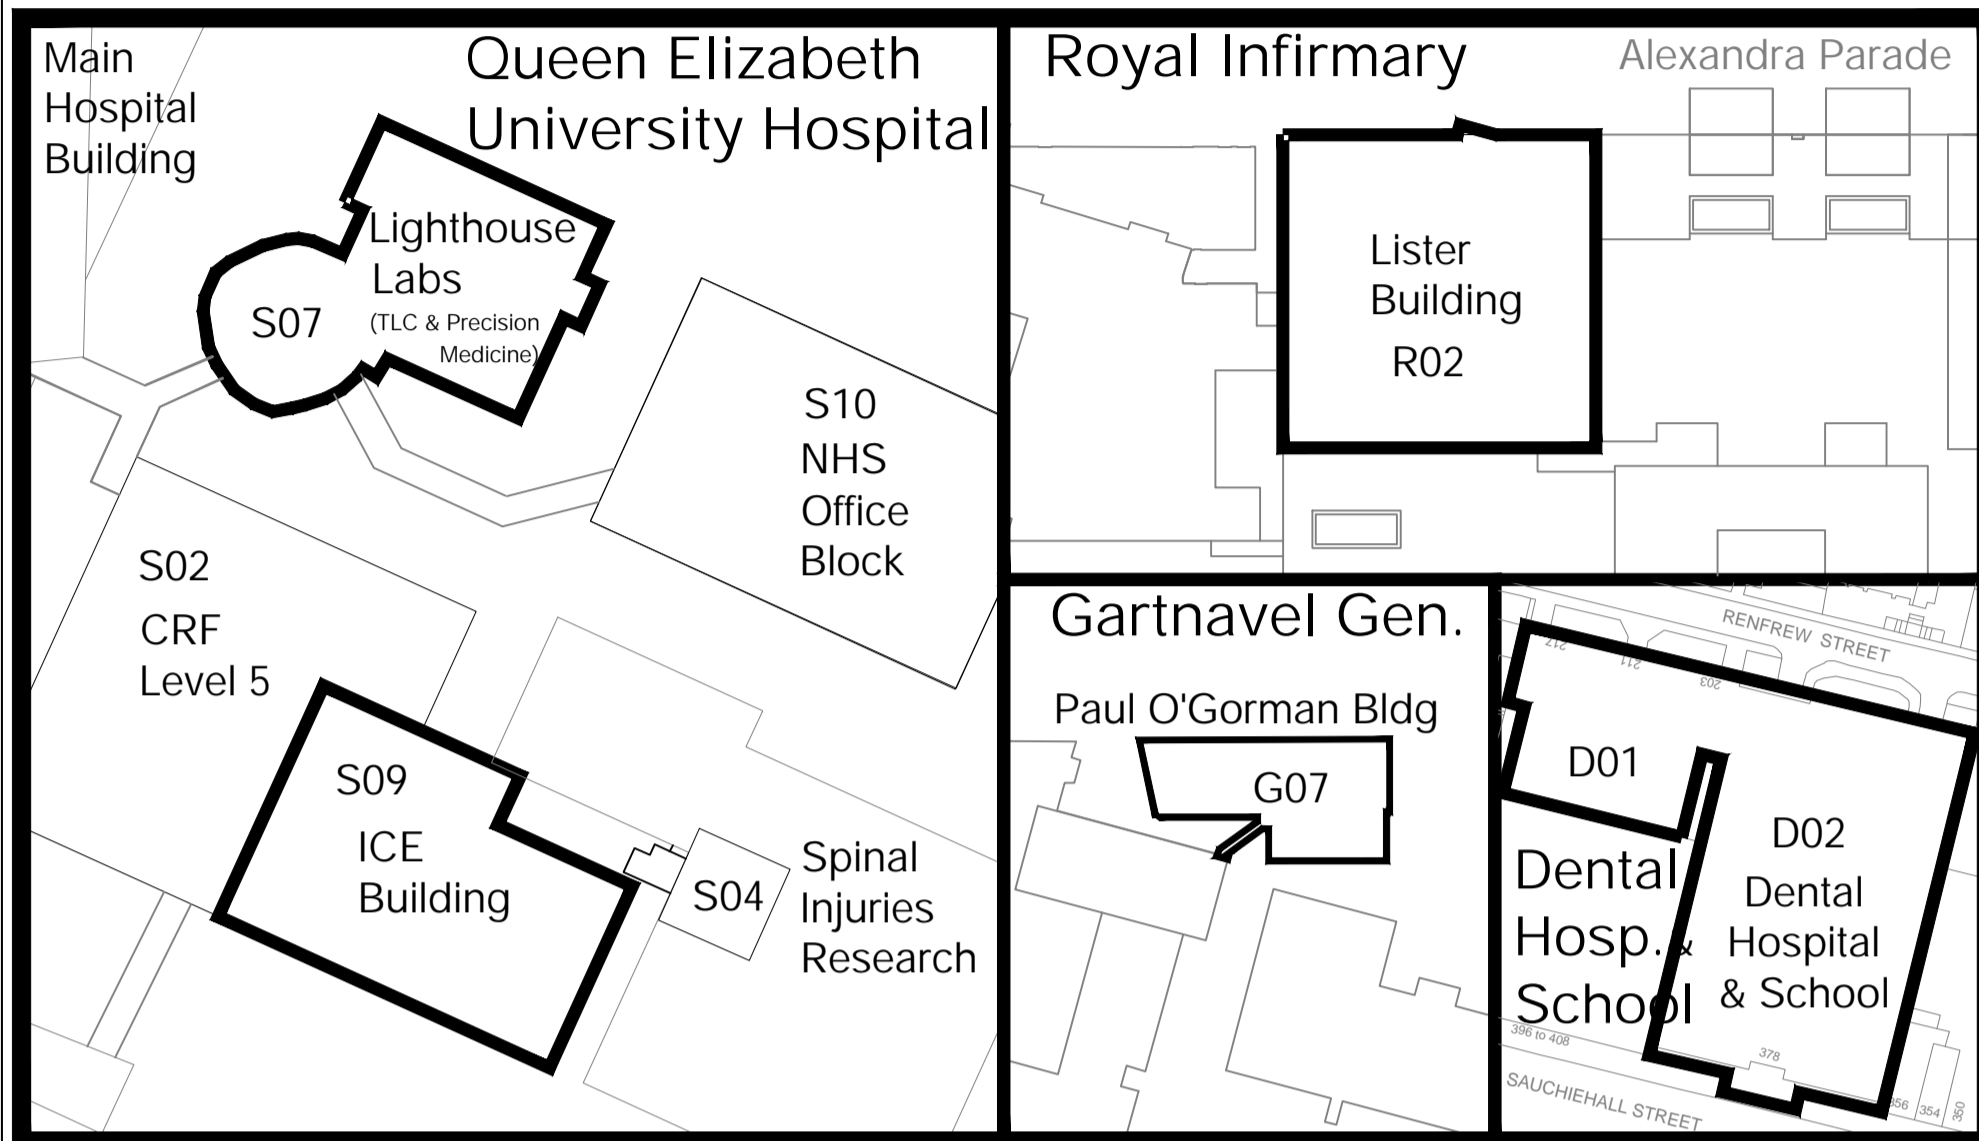



DUMFRIES CAMPUS

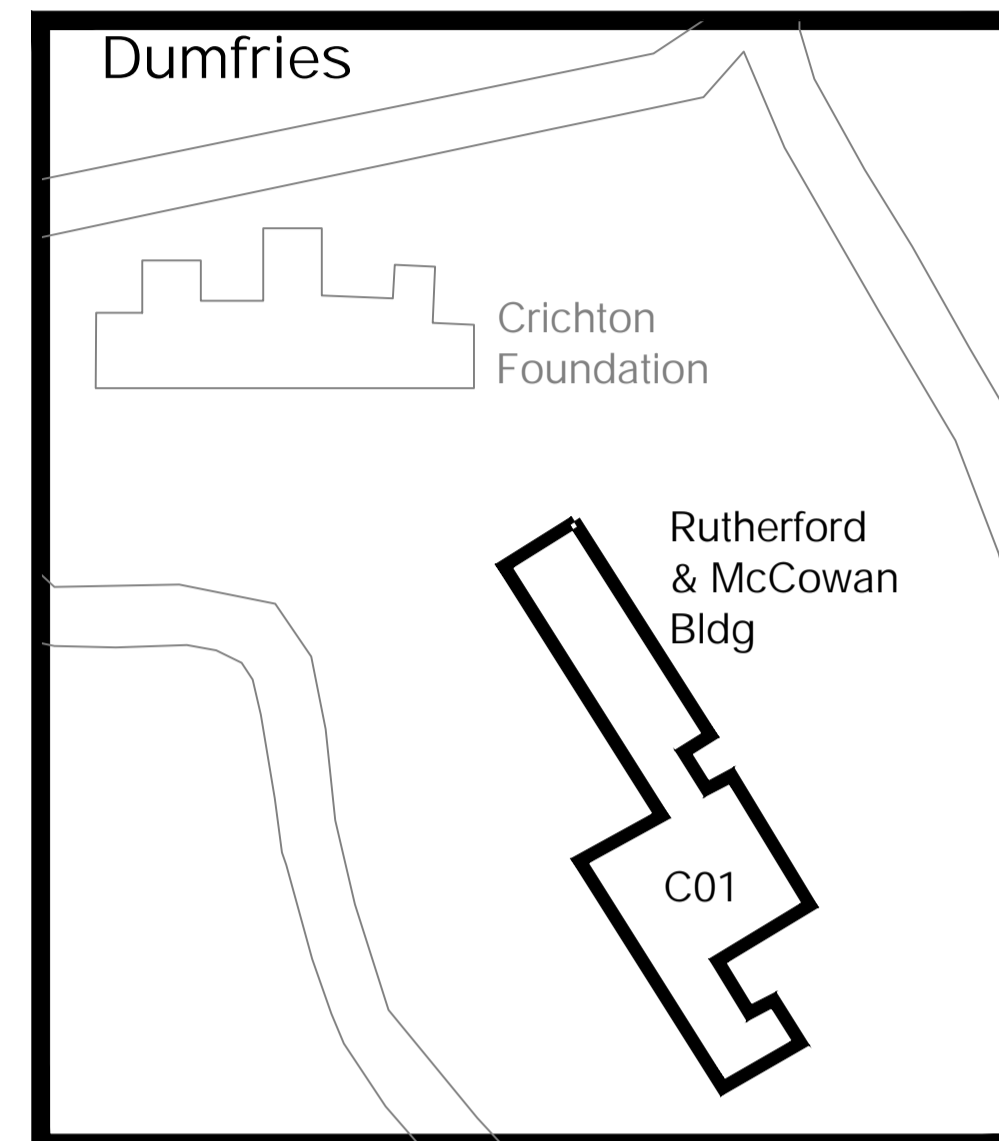


SUERC - EAST KILBRIDE

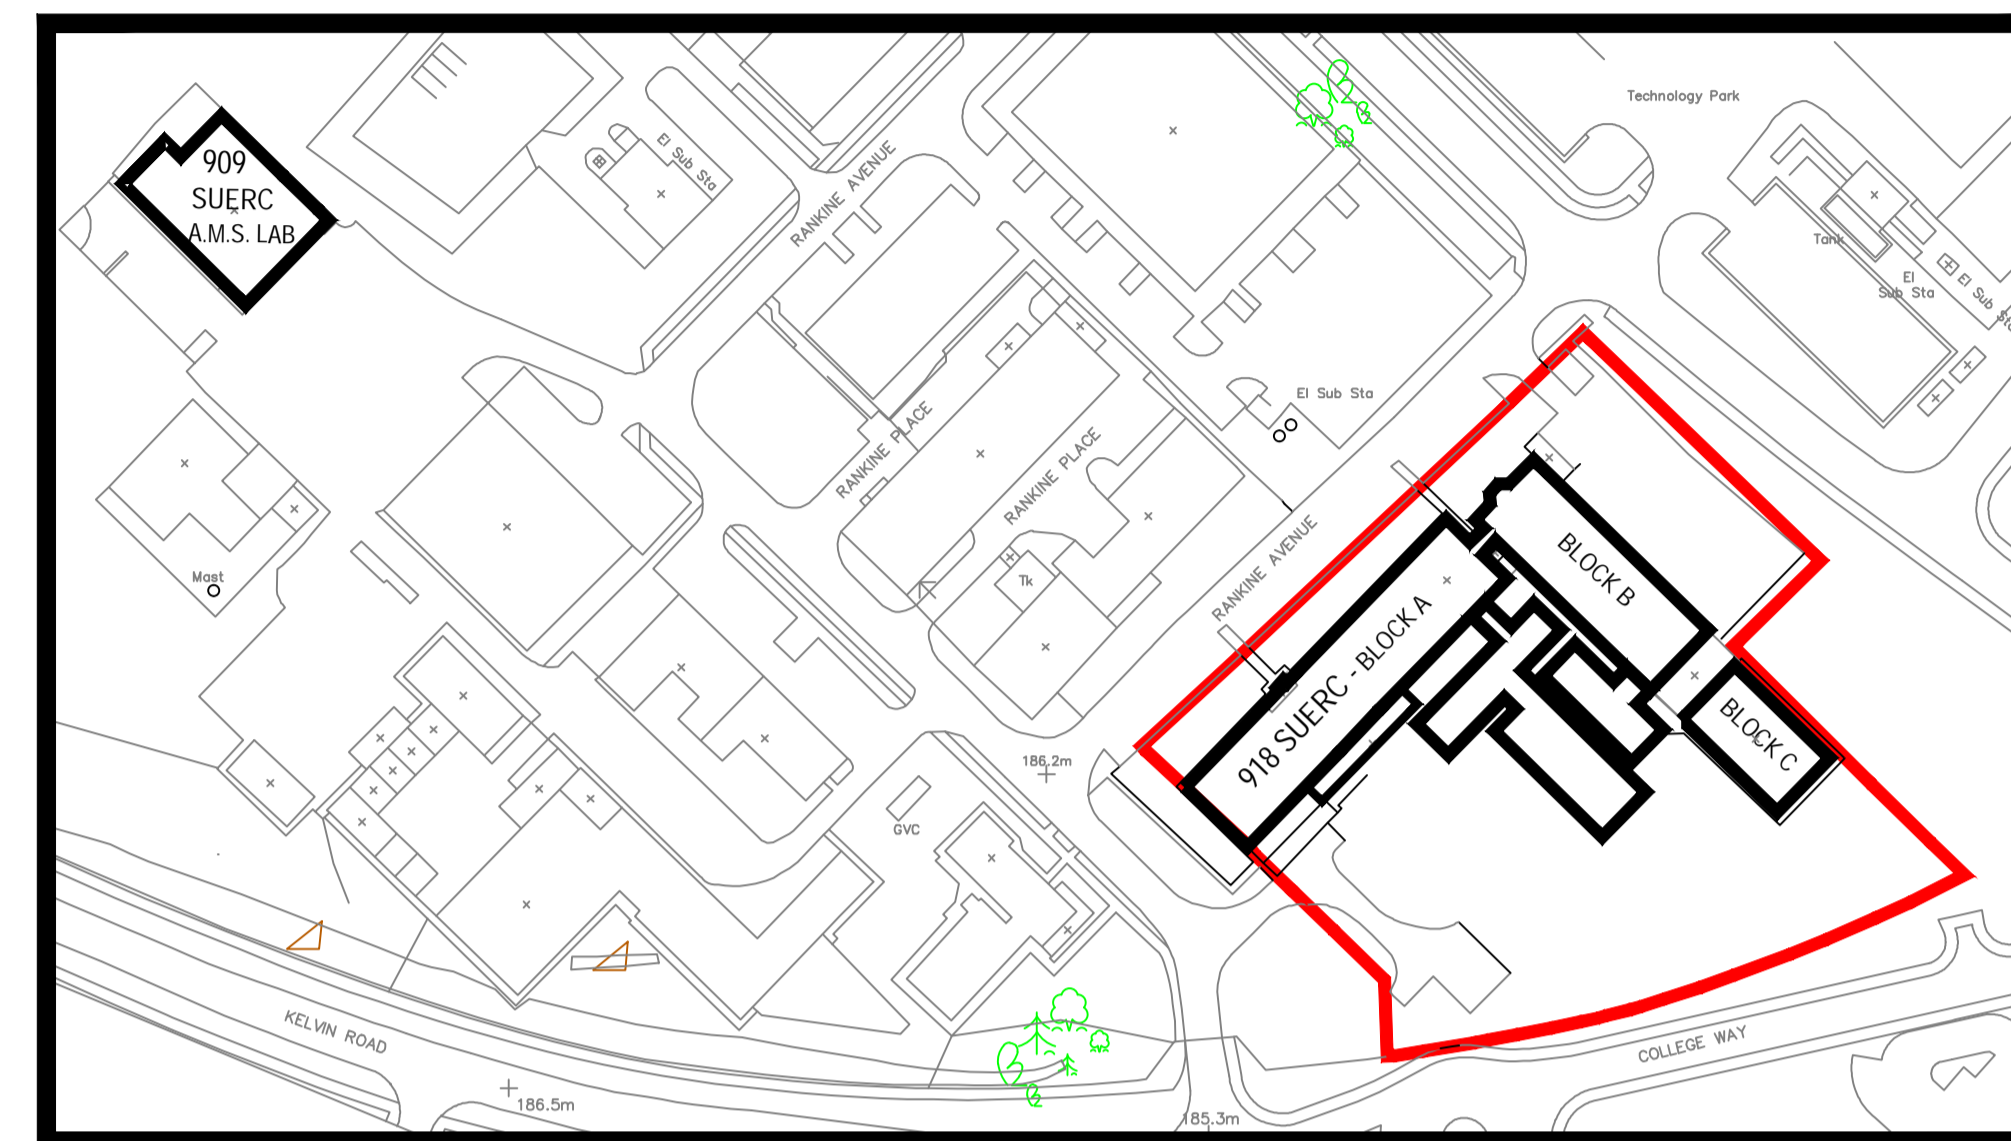


OUTLYING RESIDENTIAL PROPERTY

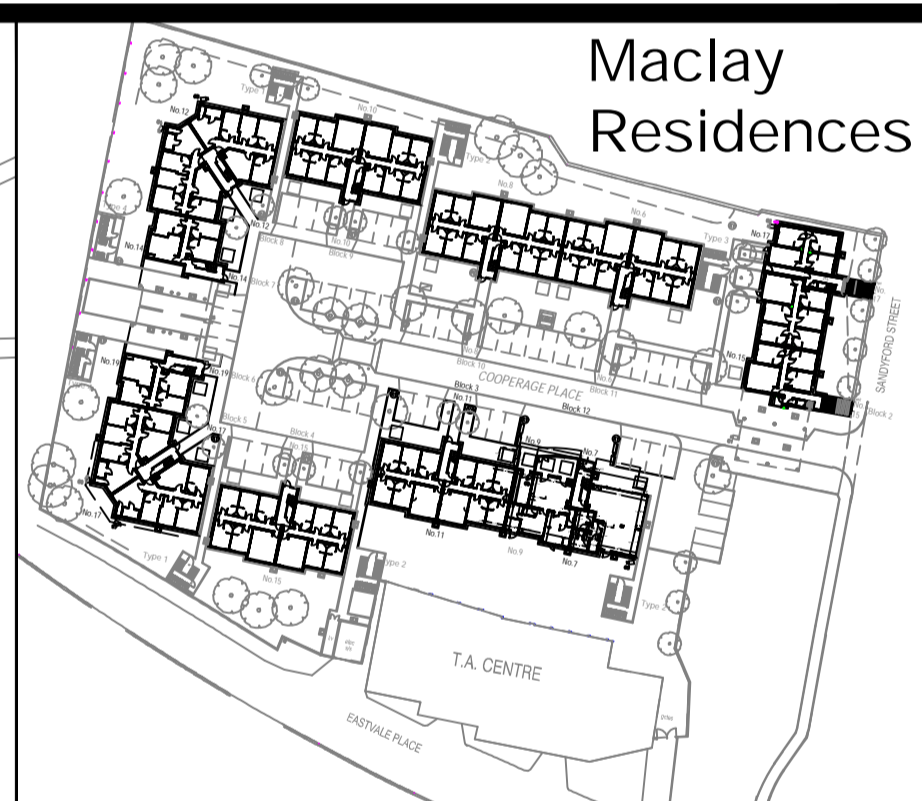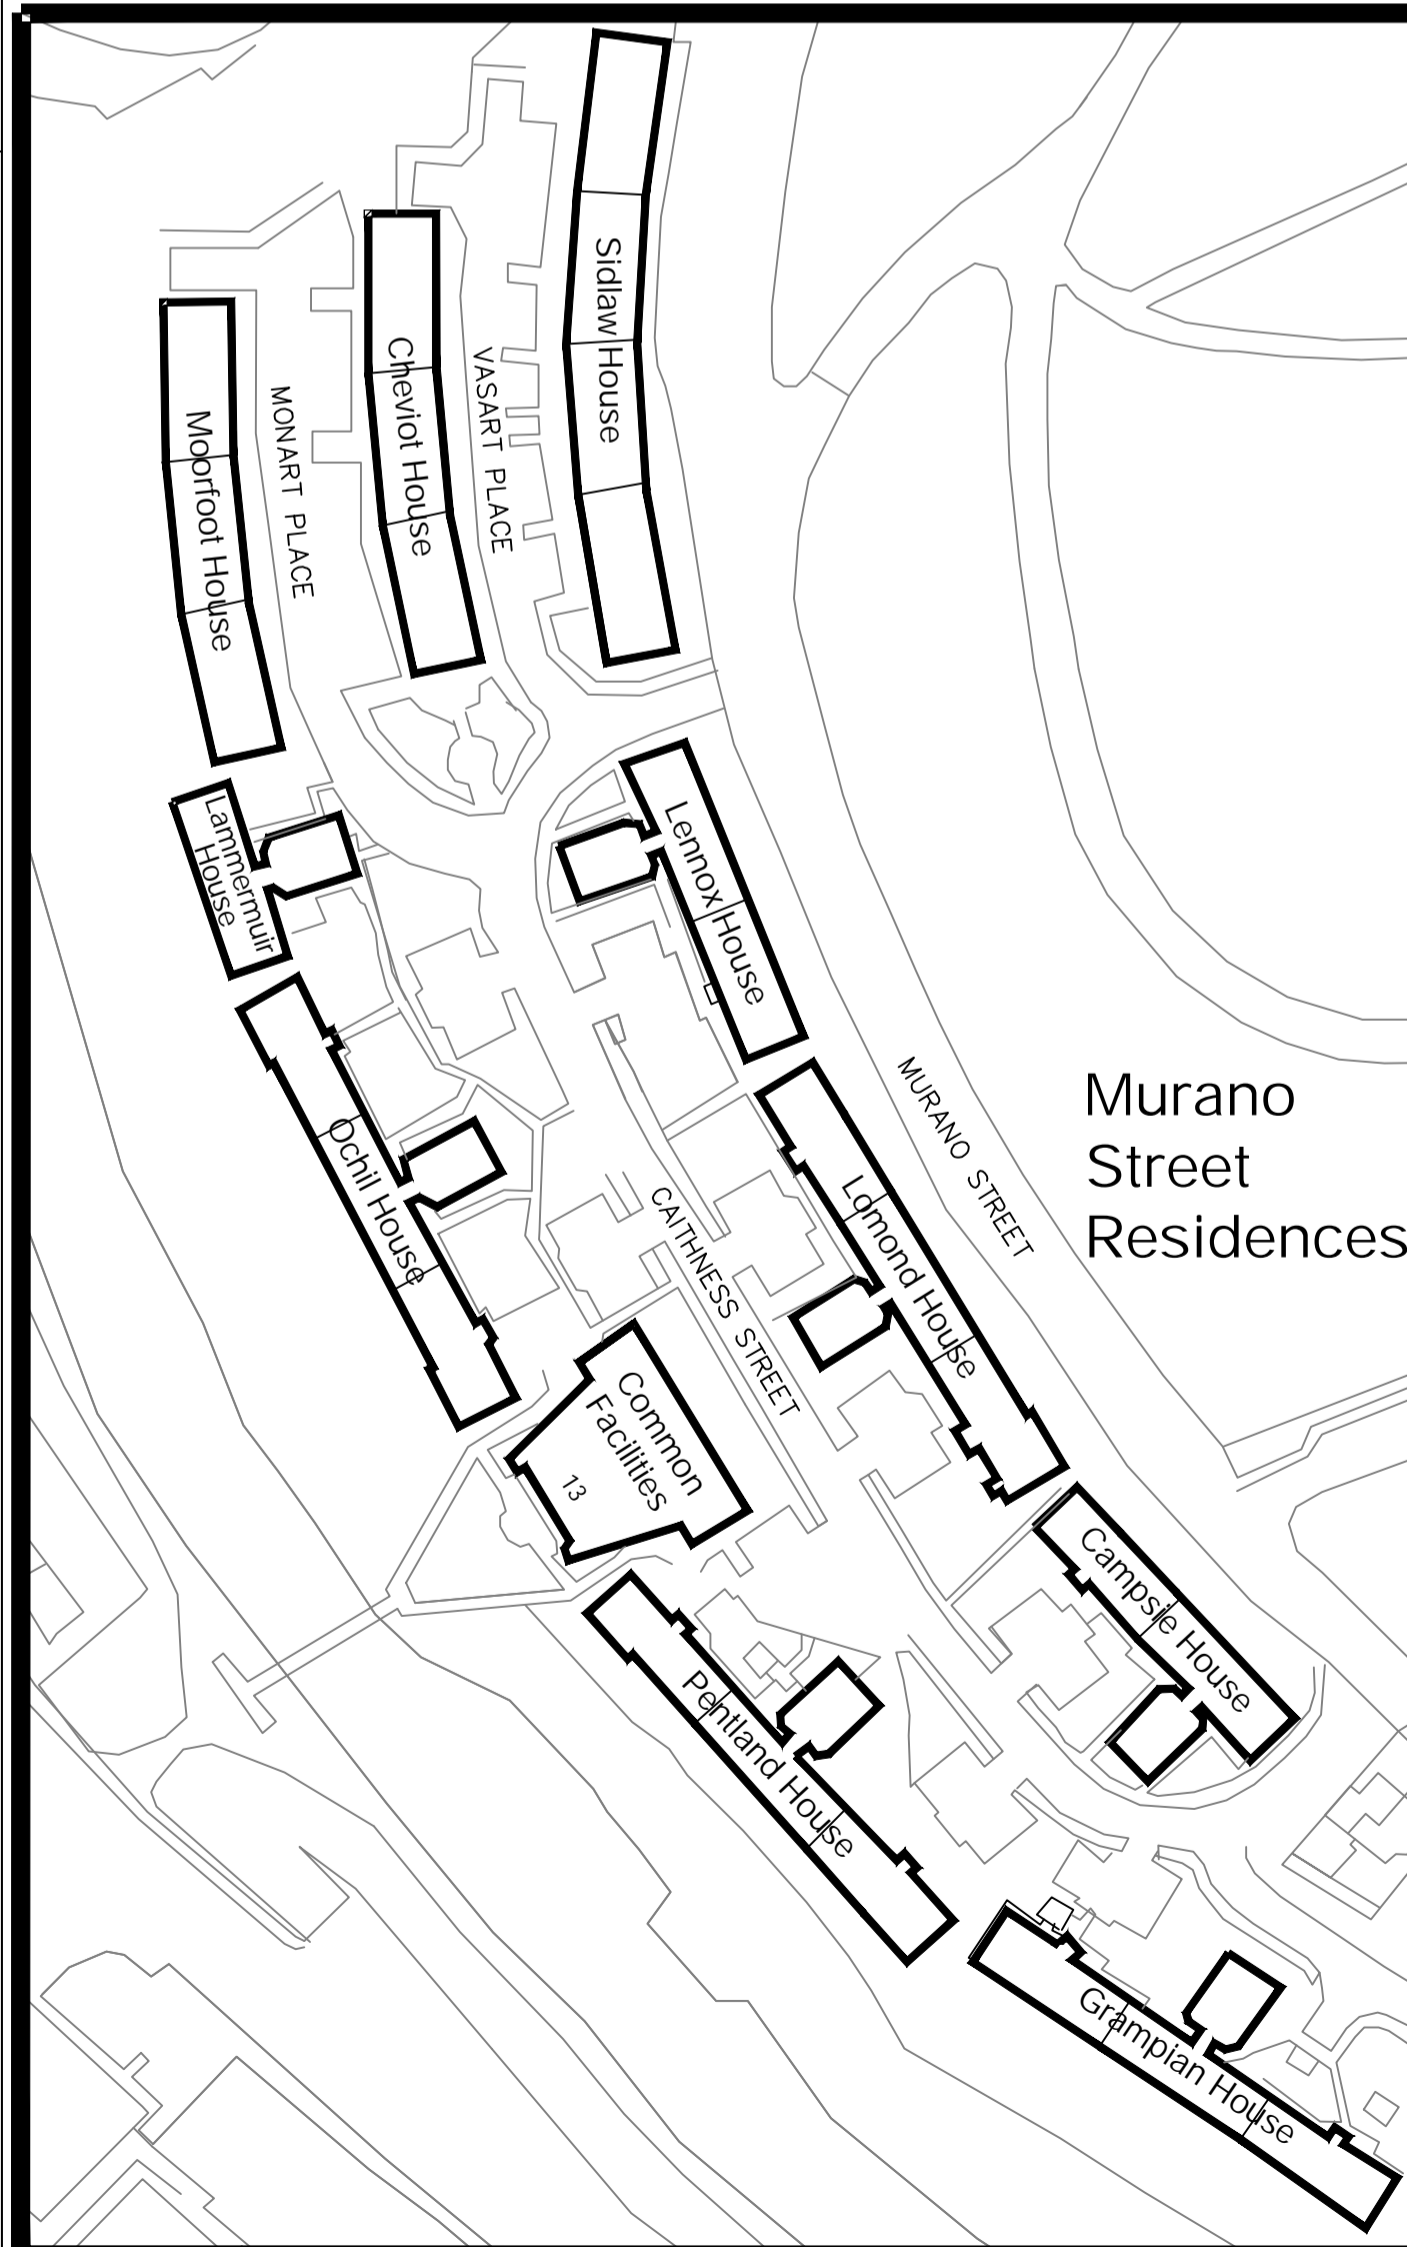


BERKELEY SQUARE

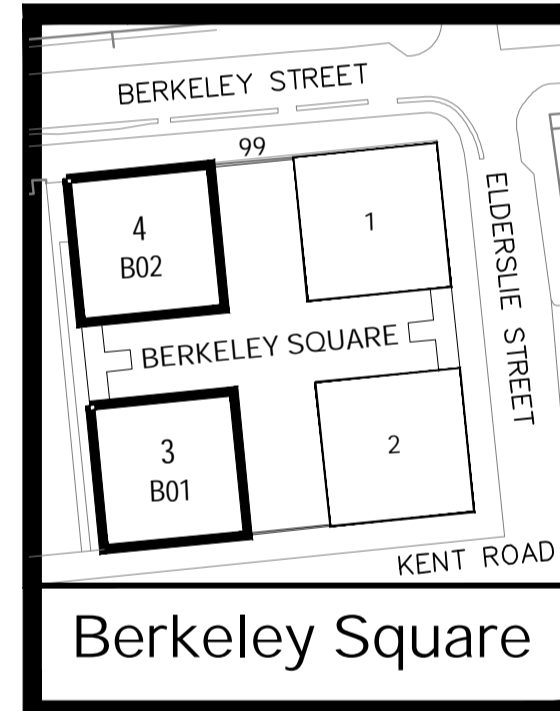


INNOVO BUILDING

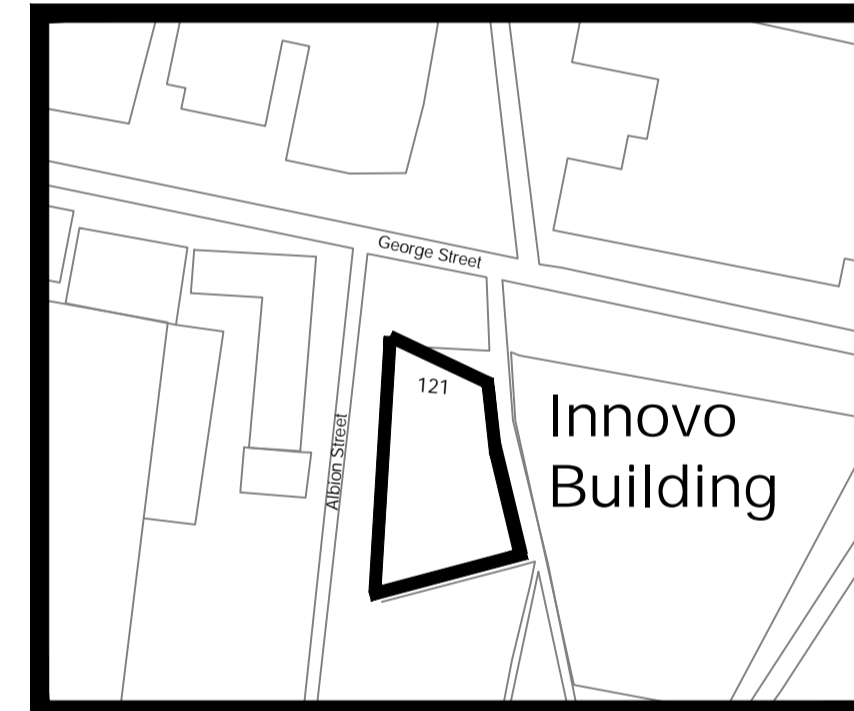



OLYMPIA BUILDING

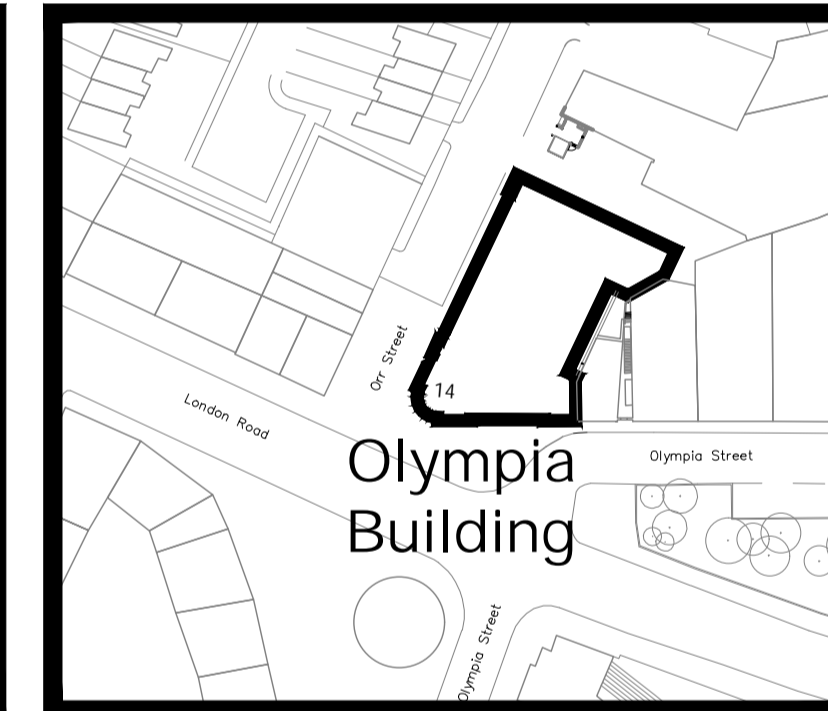

SCENE-Rowardennan

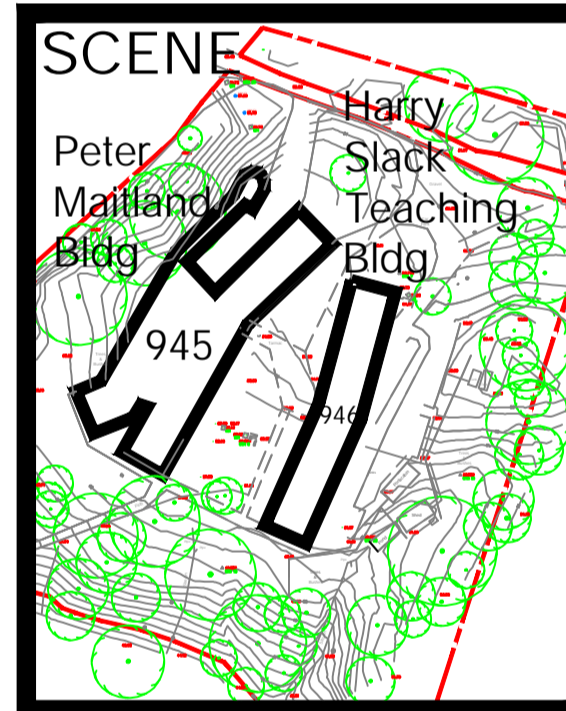

Murano Street Residences

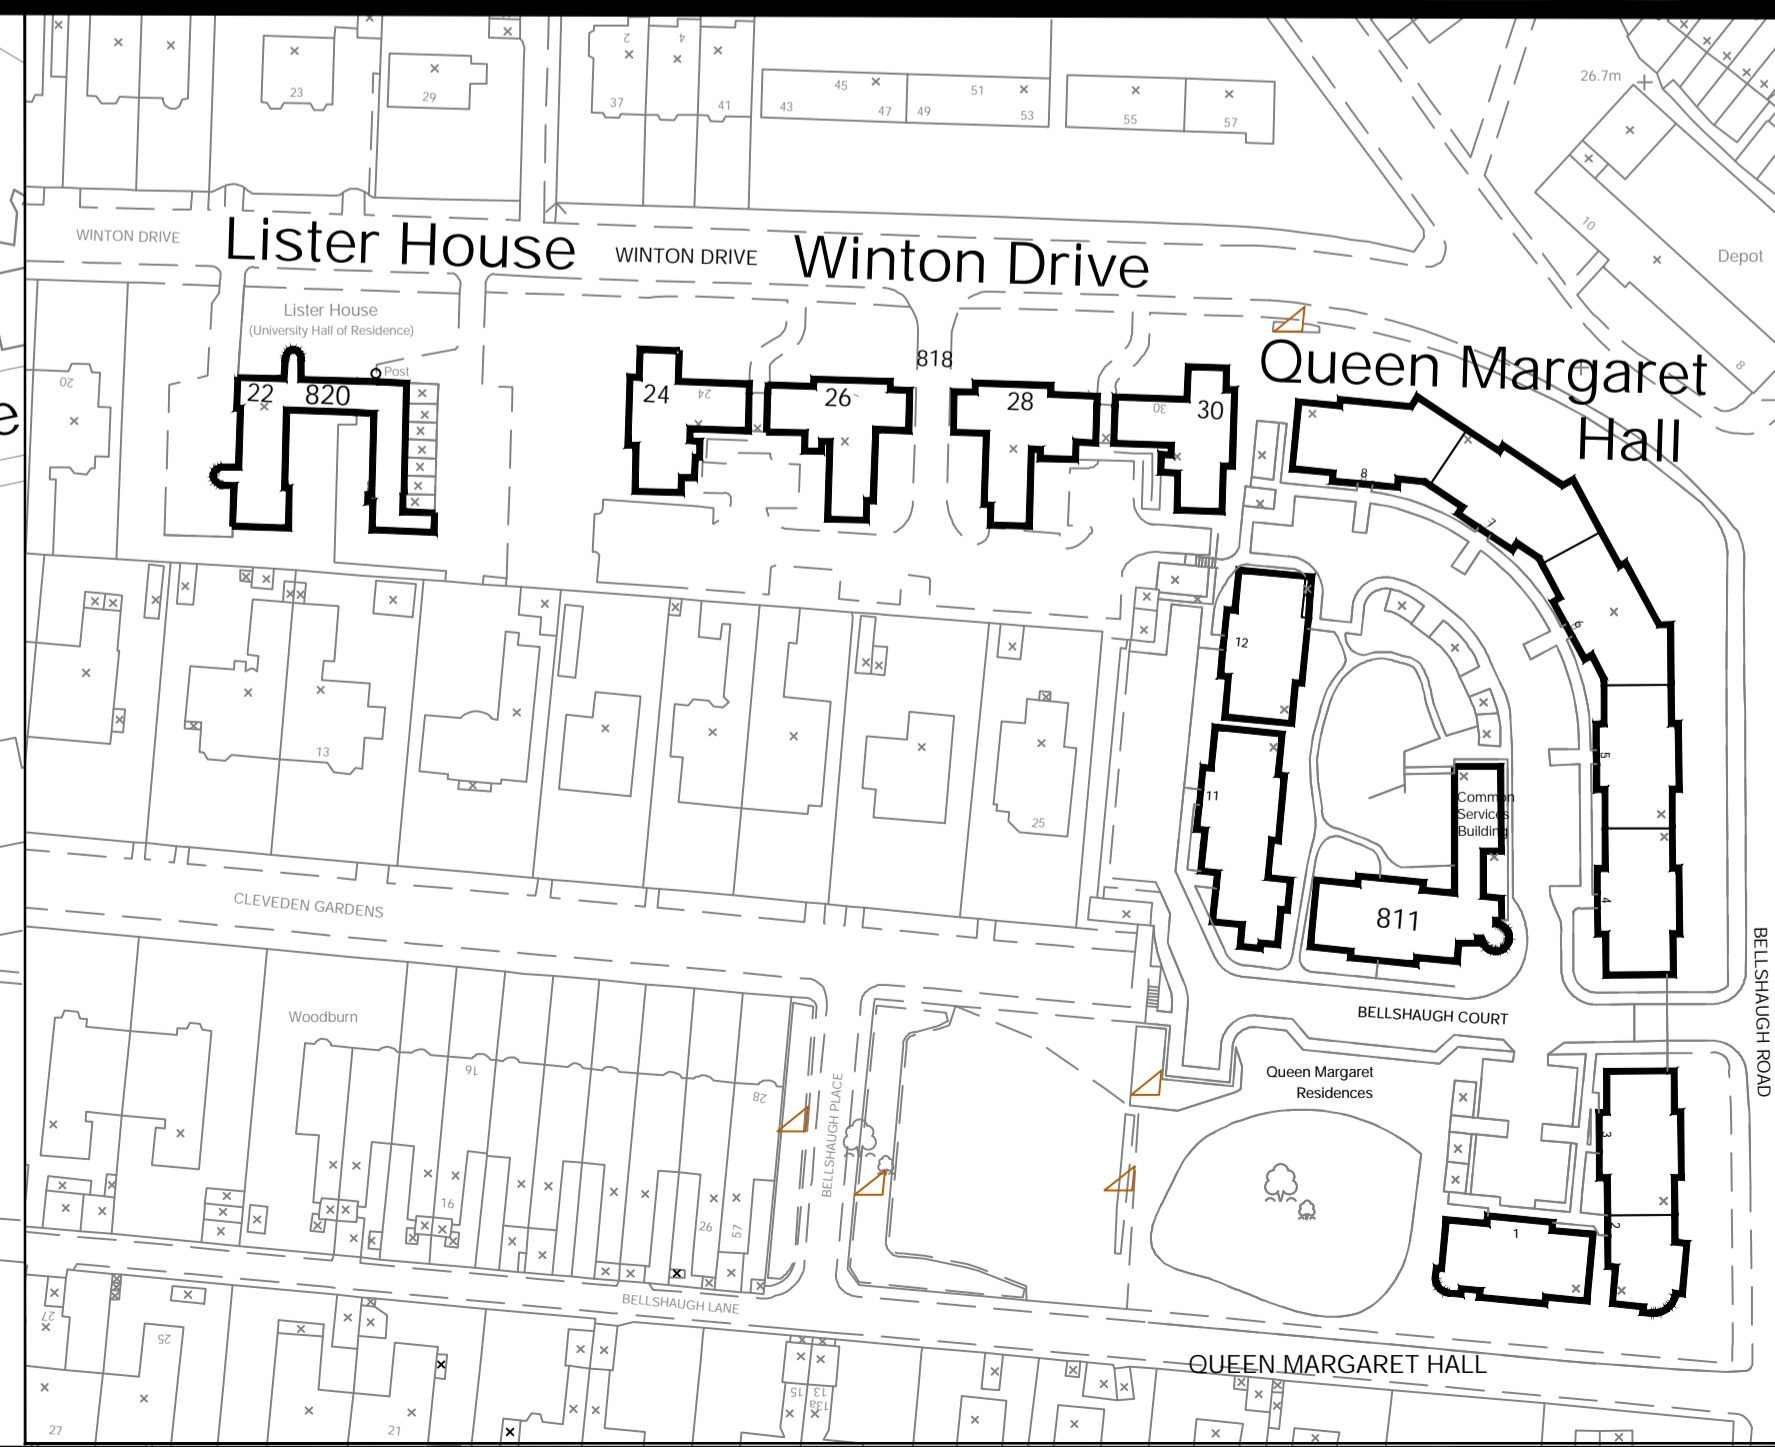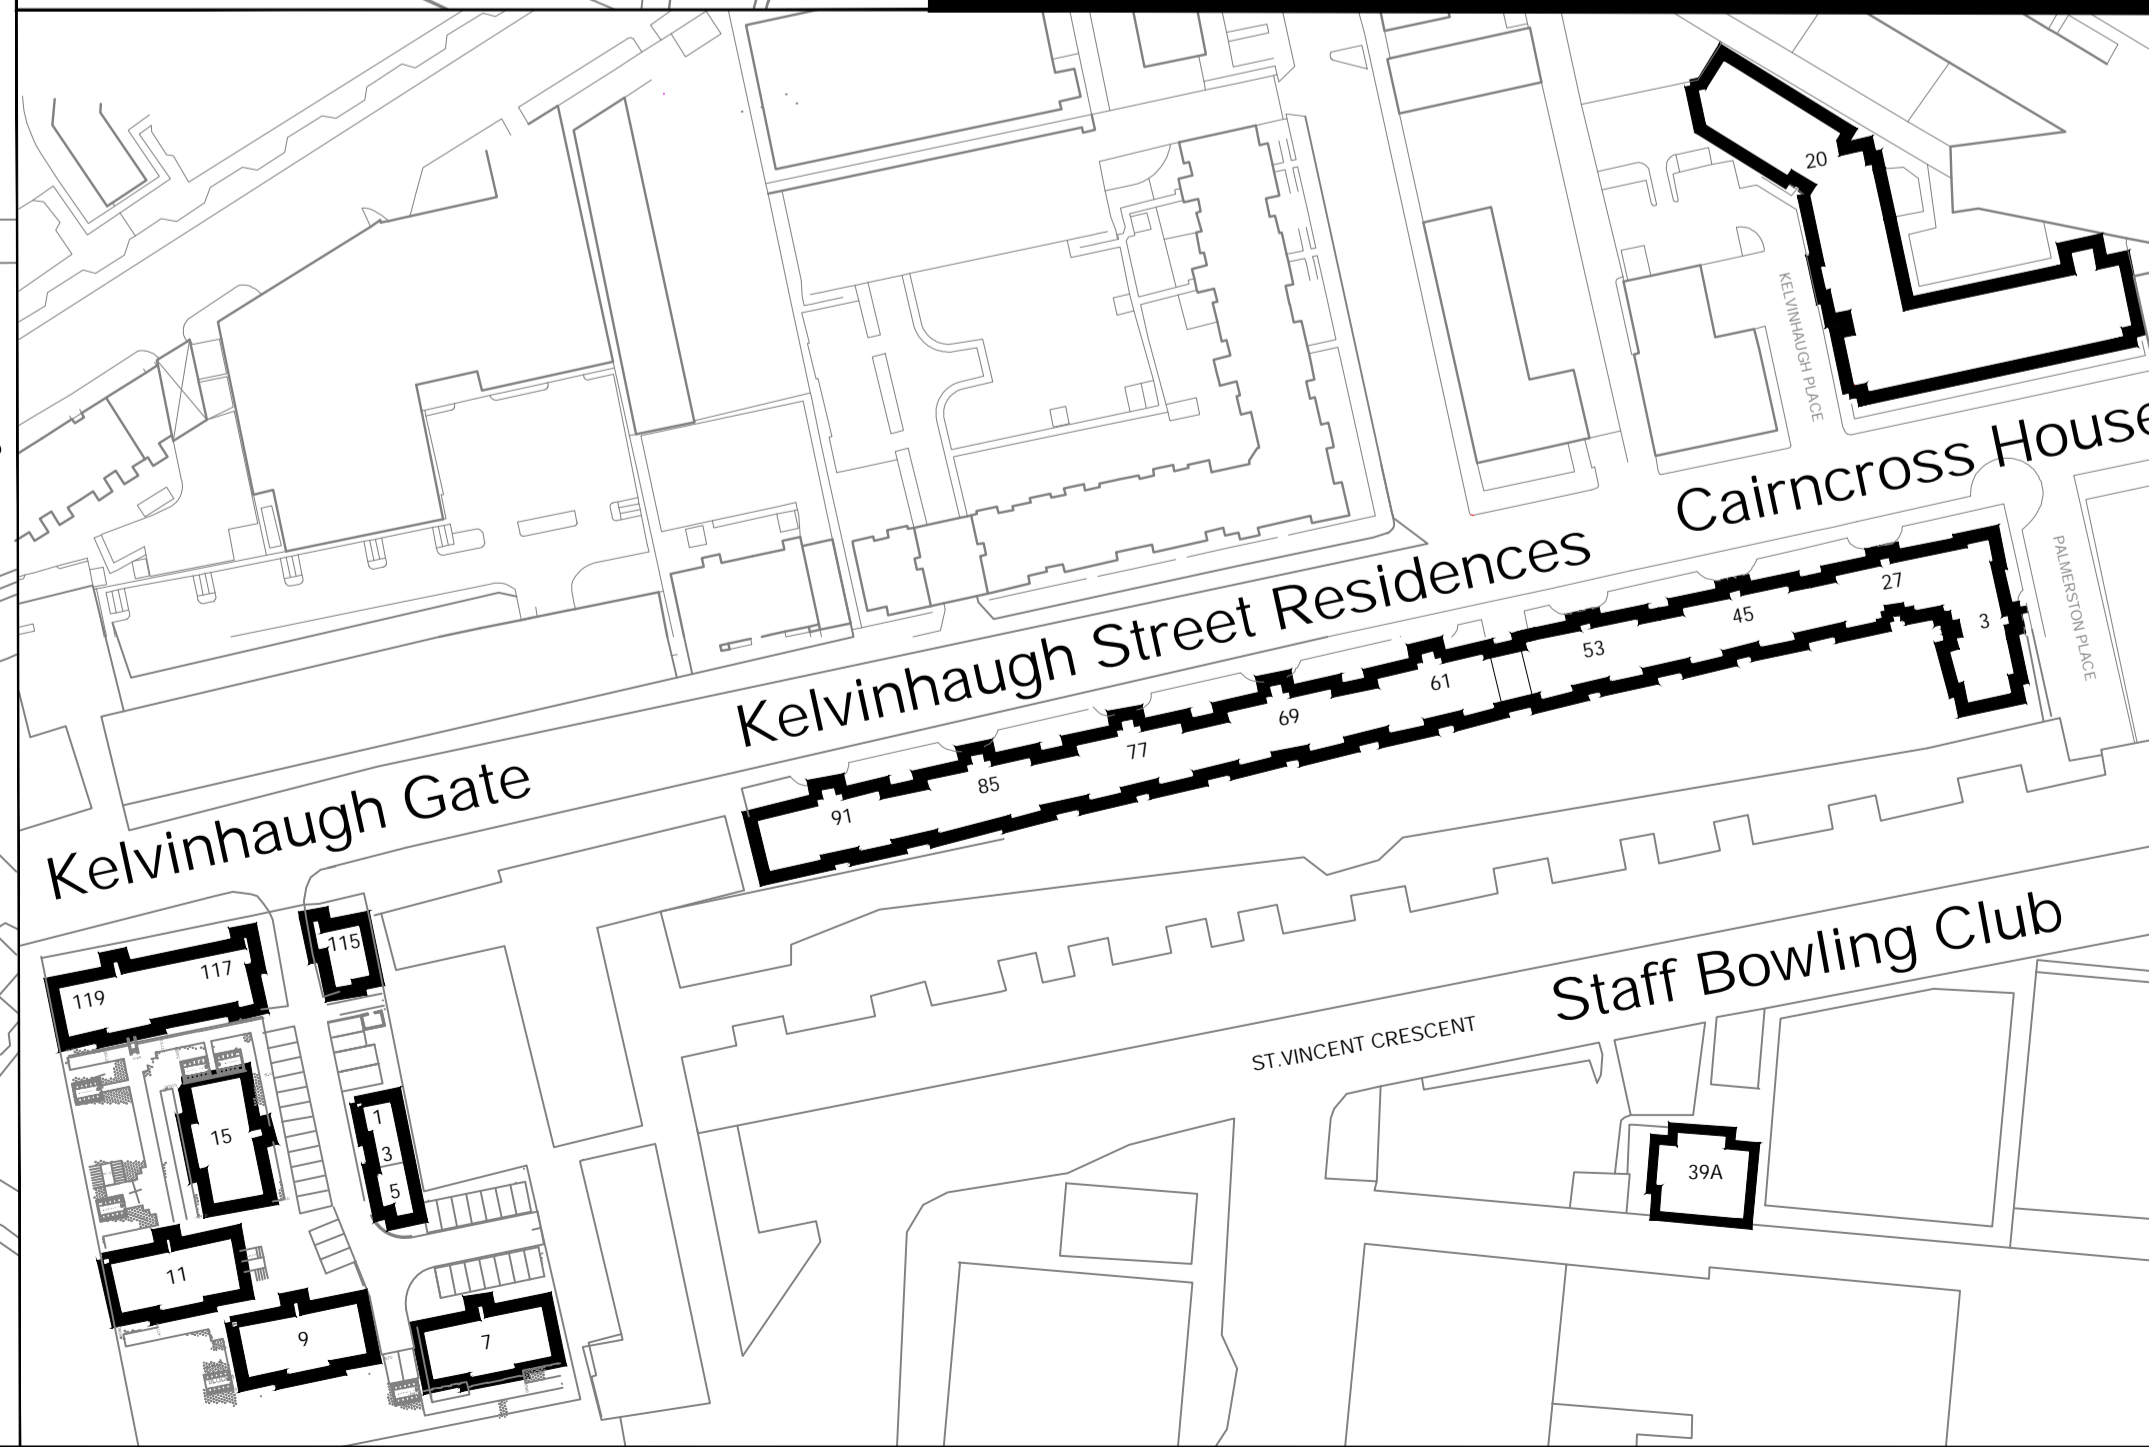

University of Glasgow Estates Directorate
University Ave
Glasgow
G12 8QQ
0141 330 2000/330 6000

Ownership Boundary

JOB TITLE: Outlying Property

Drawing Title:
Outlying Property

Date: March 2021 Scale: 1:1250 at A1
1:2500 at A3

Drawn: Sheena Dickson Checked

Drawing No.: 150/GC3/ Rev.